



PAL Vancouver Studio Theatre
House Hang
 Lighting Design: Sean Malmas

Date: January 2013
 Scale: 1/4
 Drafting: Jesse Frank

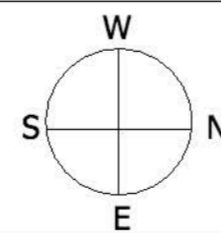


- Curtain Track
- Technical Bridge
- Storage Shelf

- Hou
- Soca Head

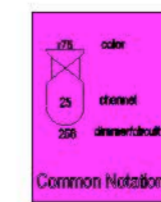

- 12 X Source 4 Zoom
- 8 X 6" Fresnel
- 8 X Par 64
- 4 X Colortran Ellipsoidal

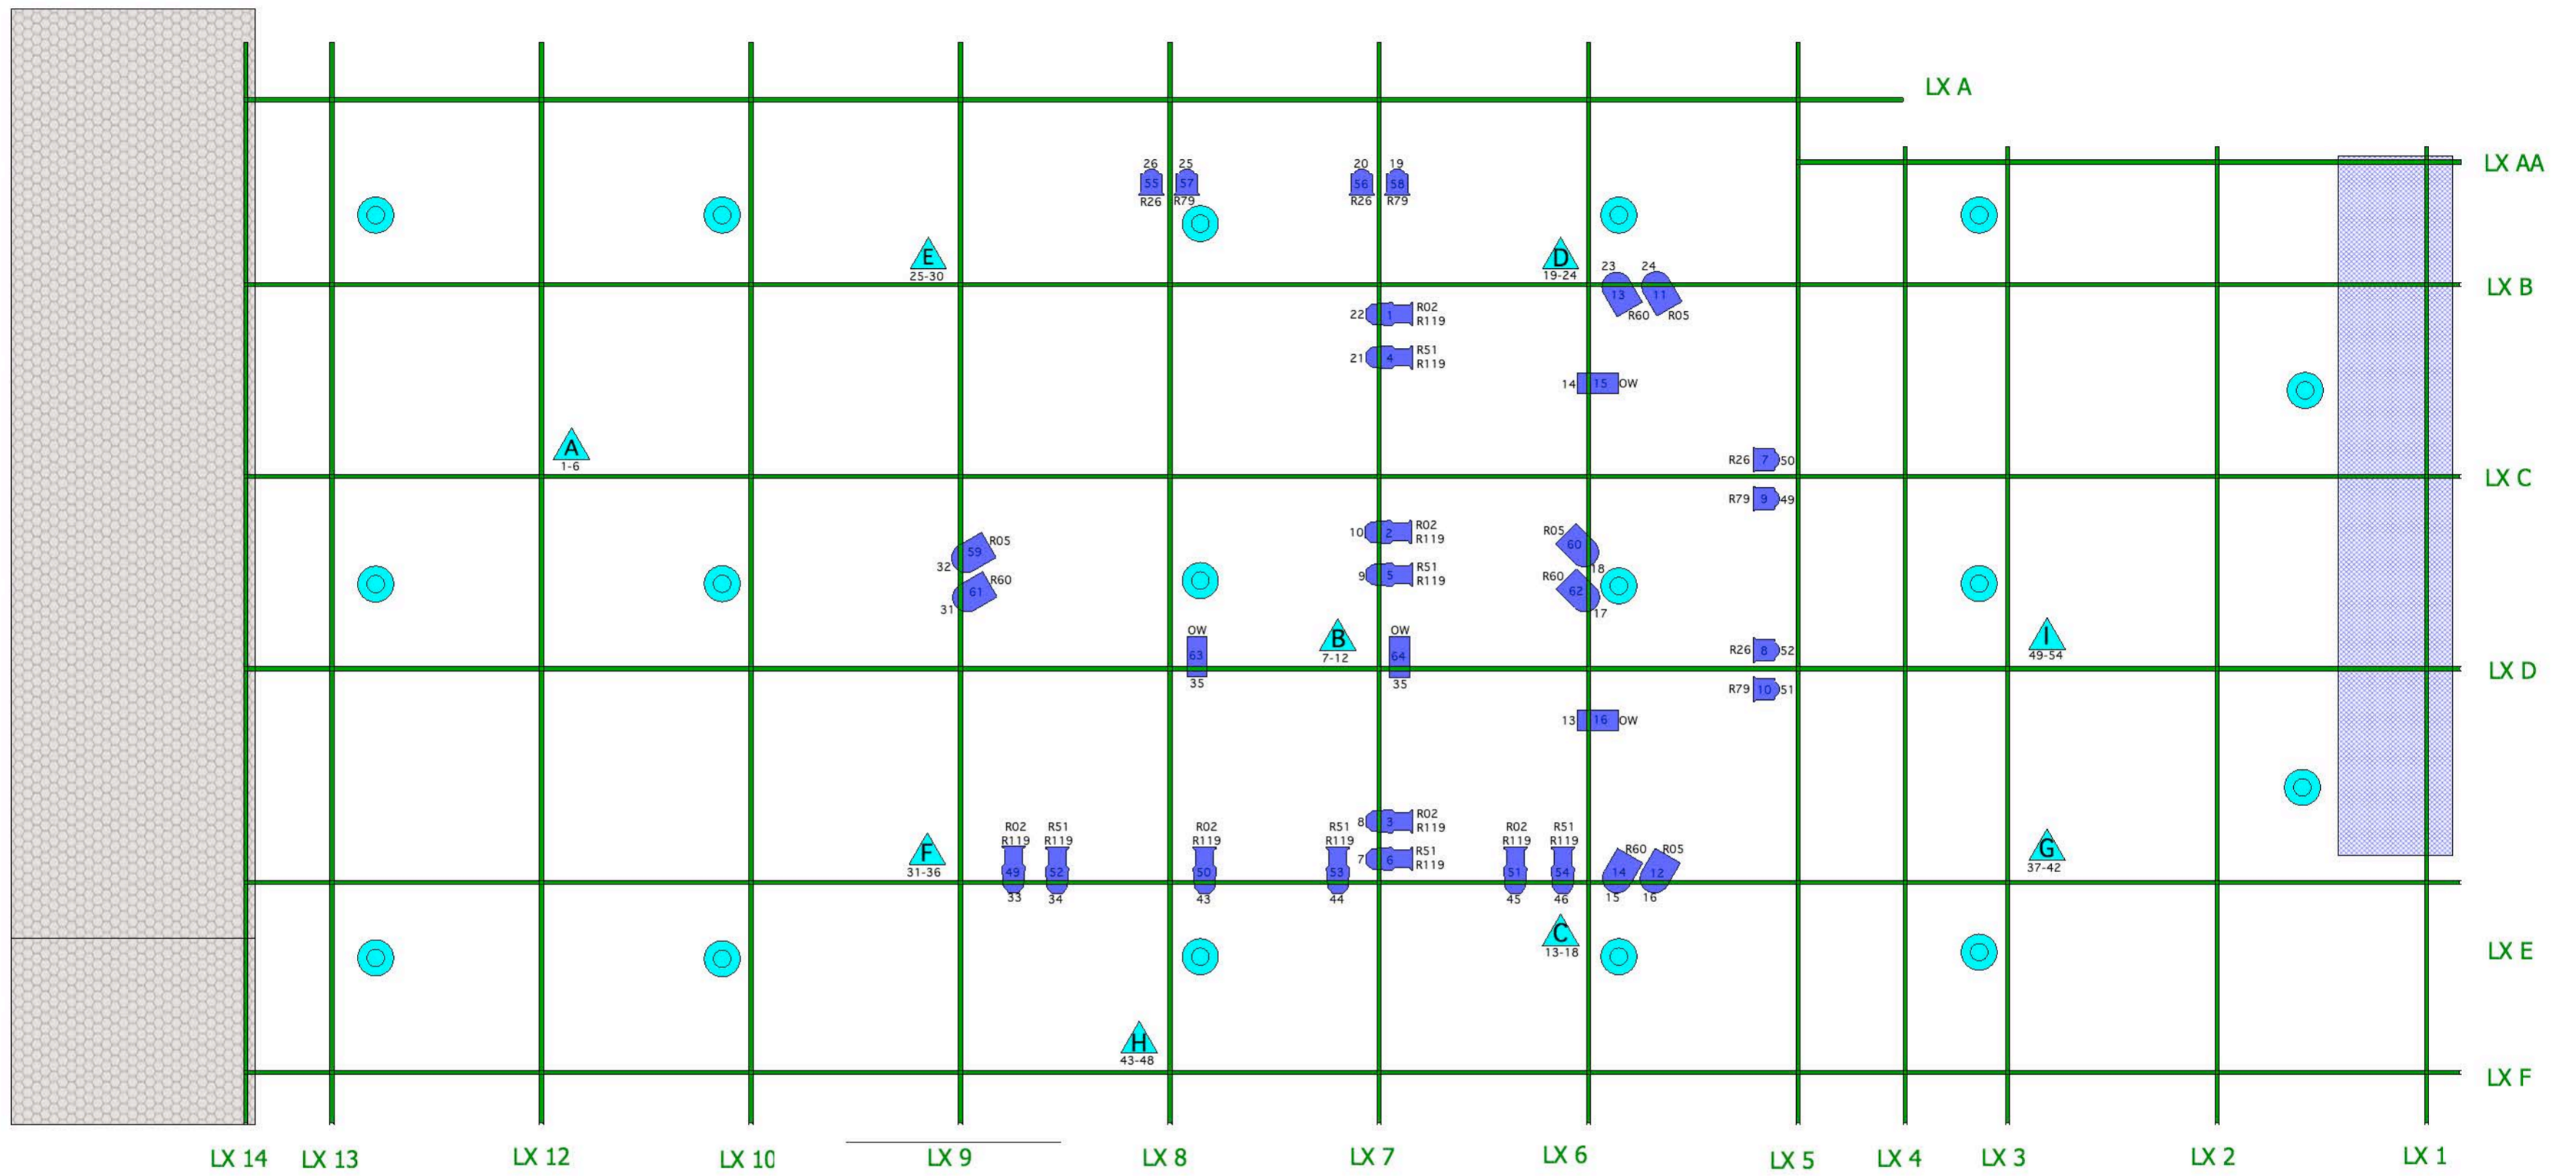

PAL Vancouver Studio Theatre


House Hang

Lighting Design: Sean Malmas

Date: January 2013

Scale: 1/4

Drafting: Jesse Frank

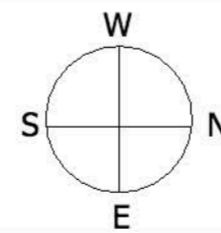


Technical Bridge

Storage Shelf

House

Soca Head

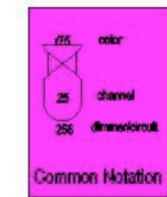


12 X Source 4 Zoom

8 X Par 64


8 X 6" Fresnel

4 X Colortran Ellipsoidal

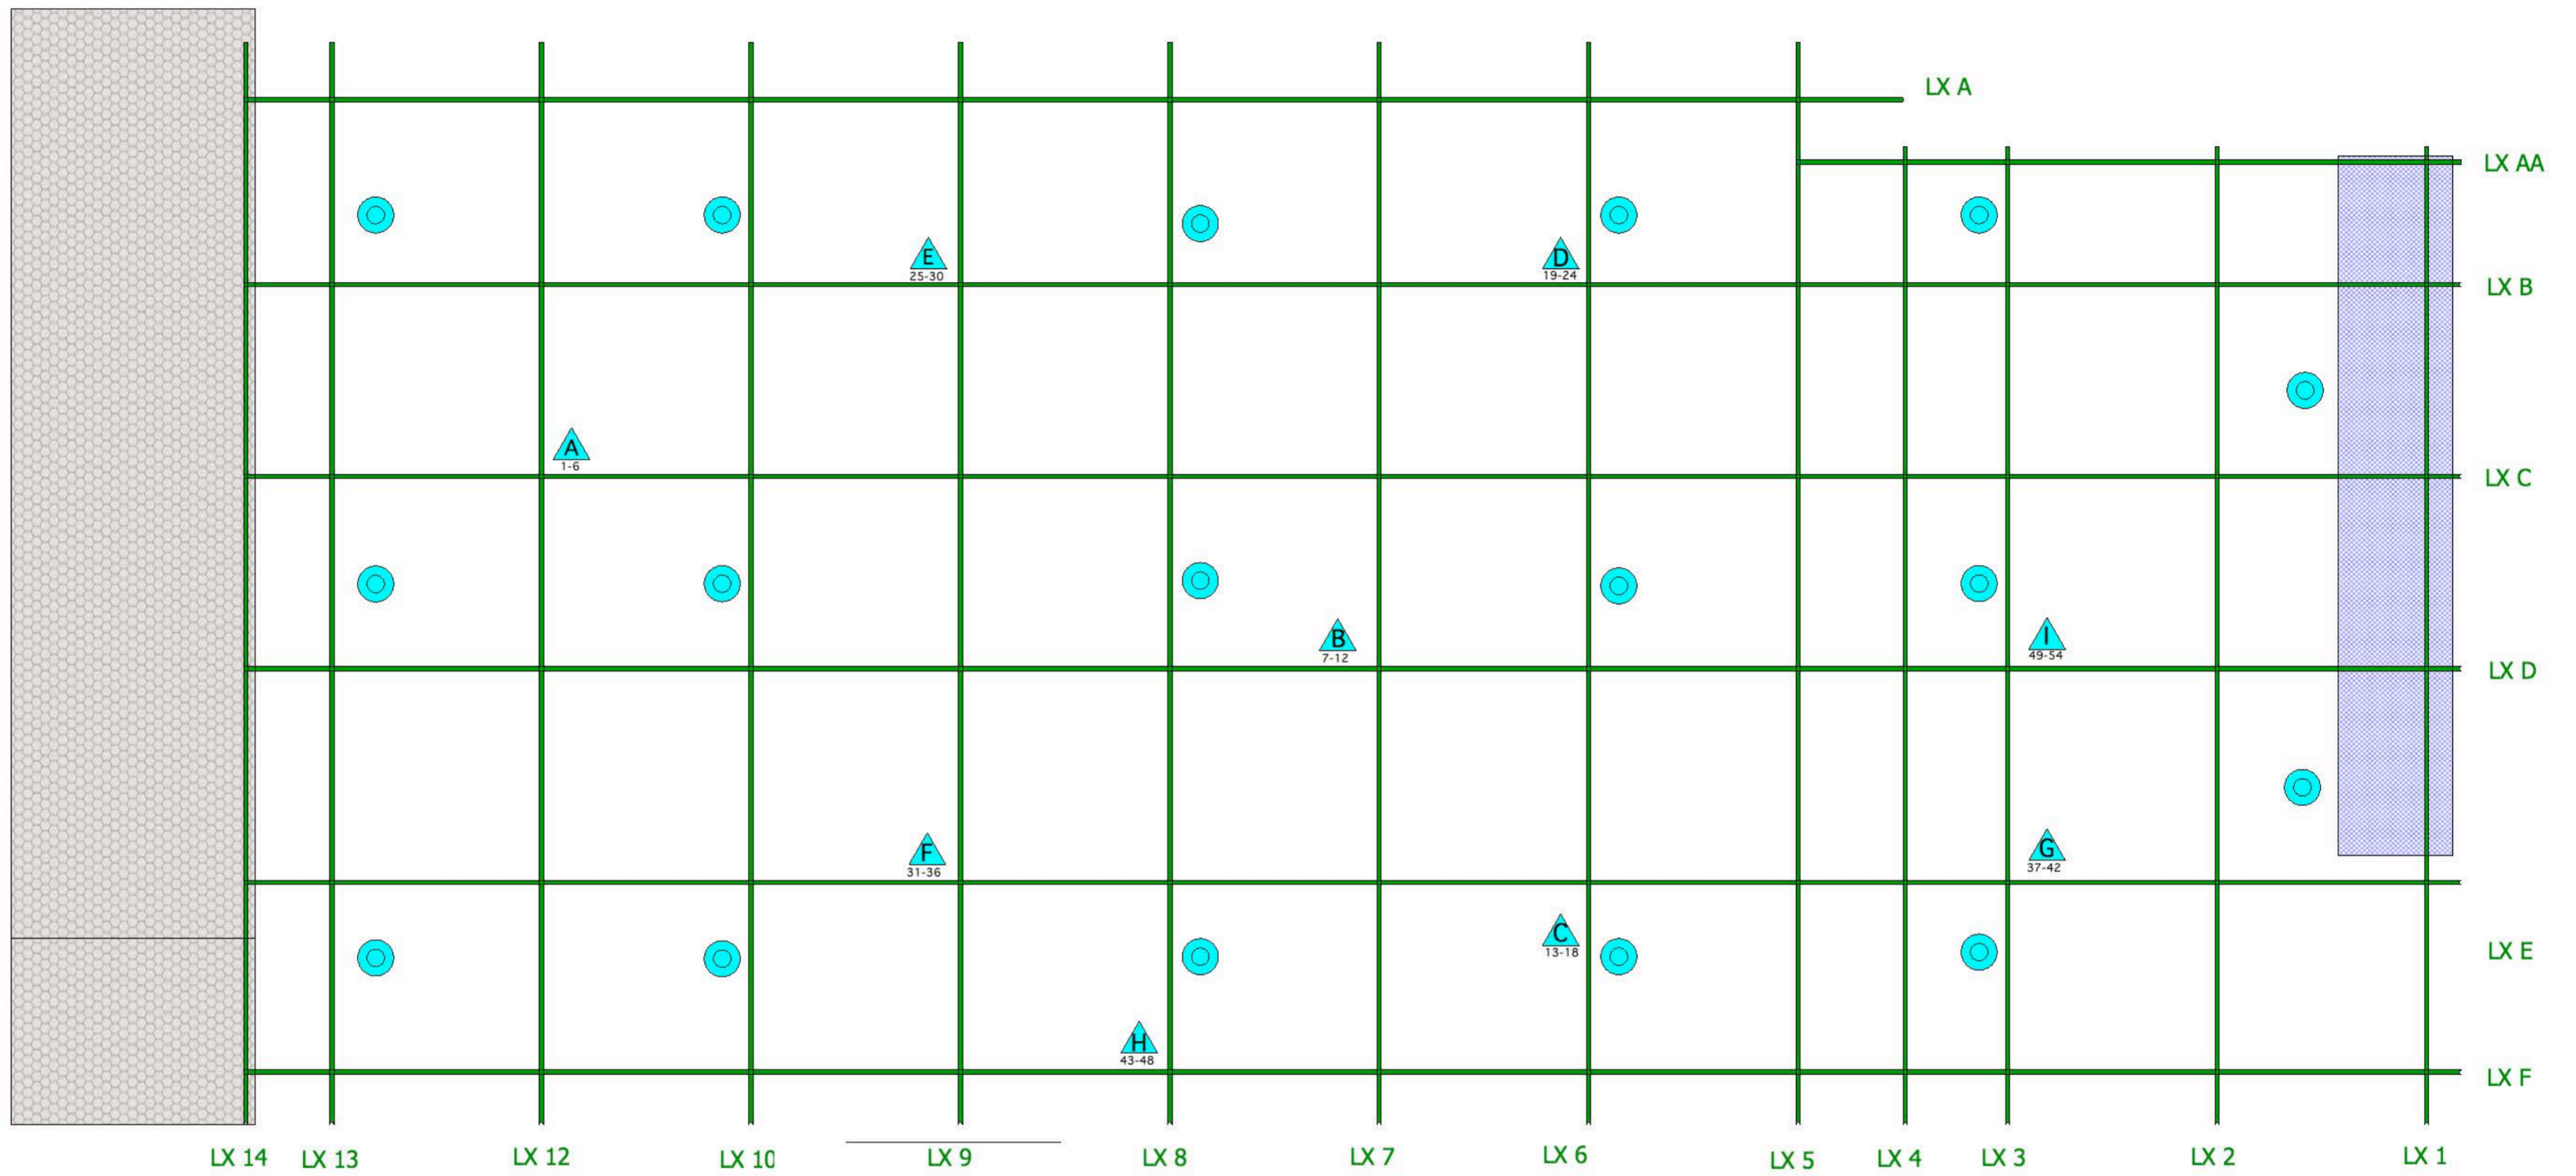



PAL Vancouver Studio Theatre

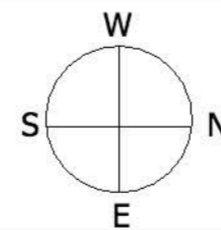Date: January 2013
 Scale: 1/4
 Drafting: Jesse Frank



 Technical Bridge
 Storage Shelf

 House
 Soca Head